



GENERAL NOTE:
All tanks are subject to a 2.5% tolerance on all dimensions.
Any internals (if shown) are for guidance only, and may vary in design / individual specifications.

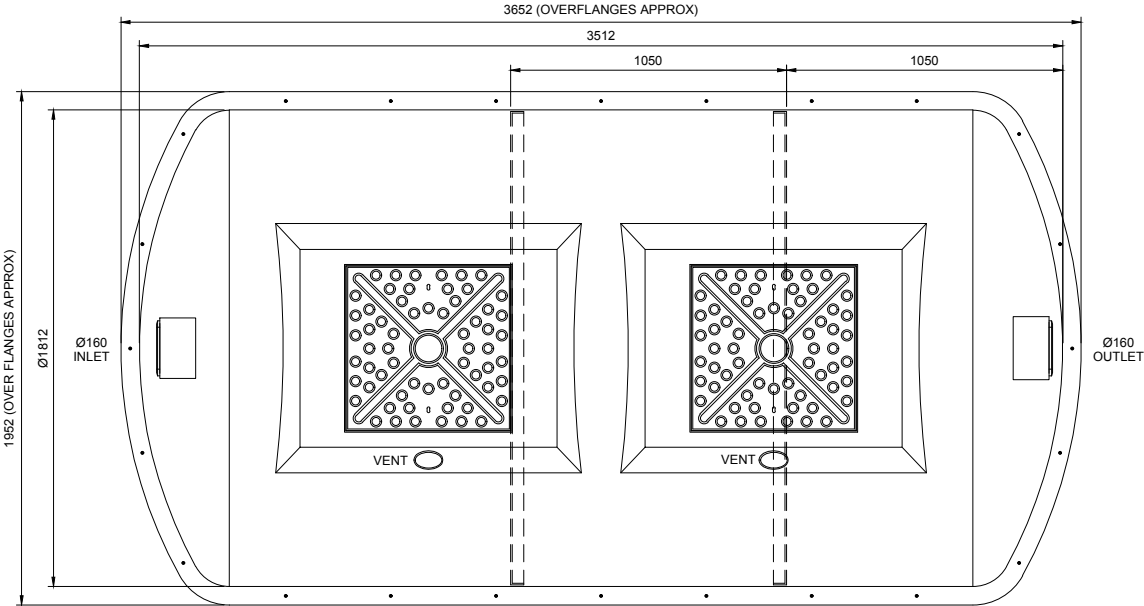

PLAN

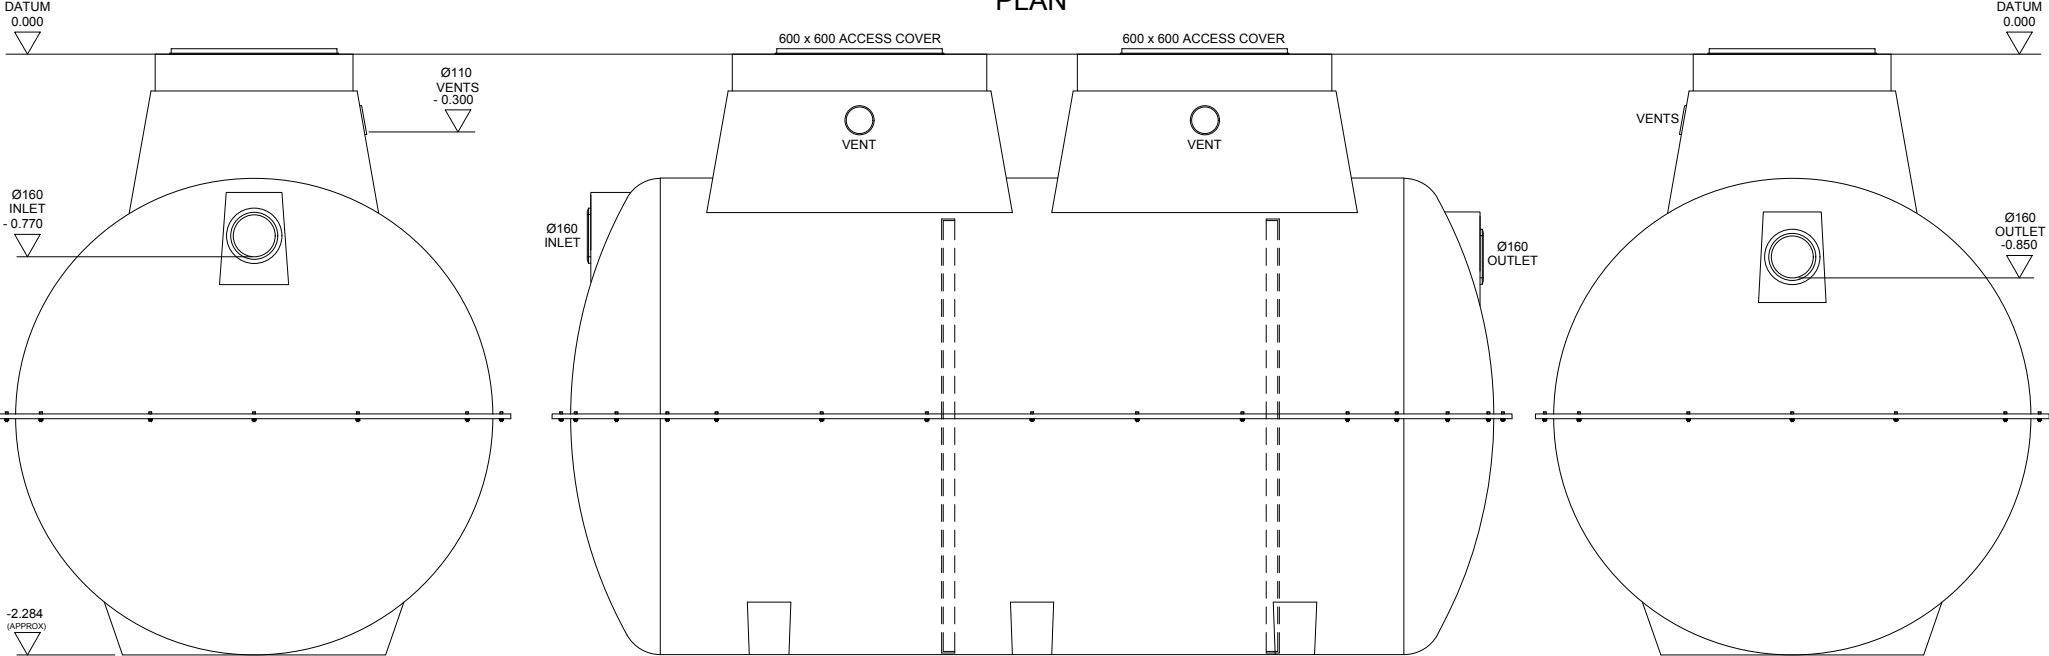

VIEW ON INLET

SIDE ELEVATION

VIEW ON OUTLET

REV	DESCRIPTION	DATE	SIG	REV	DESCRIPTION	DATE	SIG	REV	DESCRIPTION	DATE	SIG	THIS DRAWING IS THE PROPERTY OF MARSH INDUSTRIES LTD. AND MUST NOT BE REPRODUCED OR CIRCULATED FOR ANY PURPOSE WHATSOEVER WITHOUT FIRST OBTAINING WRITTEN CONSENT FROM THE MARSH INDUSTRIES LTD.		CLIENT		TITLE		MARSH INDUSTRIES LTD.	
								A	For Approval	01.07.14	P.L.					MARSH ENSIGN 25 PE (TWENTY FIVE PERSONS) GRAVITY OUTLET EN12566-3:2011			UNITS 9-13 ADDINGTON PARK IND. EST., LITTLE ADDINGTON, KETTERING, NORTHAMPTONSHIRE, NN14 4AS.
												ORIG.	CHD	APPD					
													SCALE	DATE					
													N.T.S.	01.07.2014					
													3 RD ANGLE	DO NOT SCALE					
													PROJECTION	IF IN DOUBT ASK					