

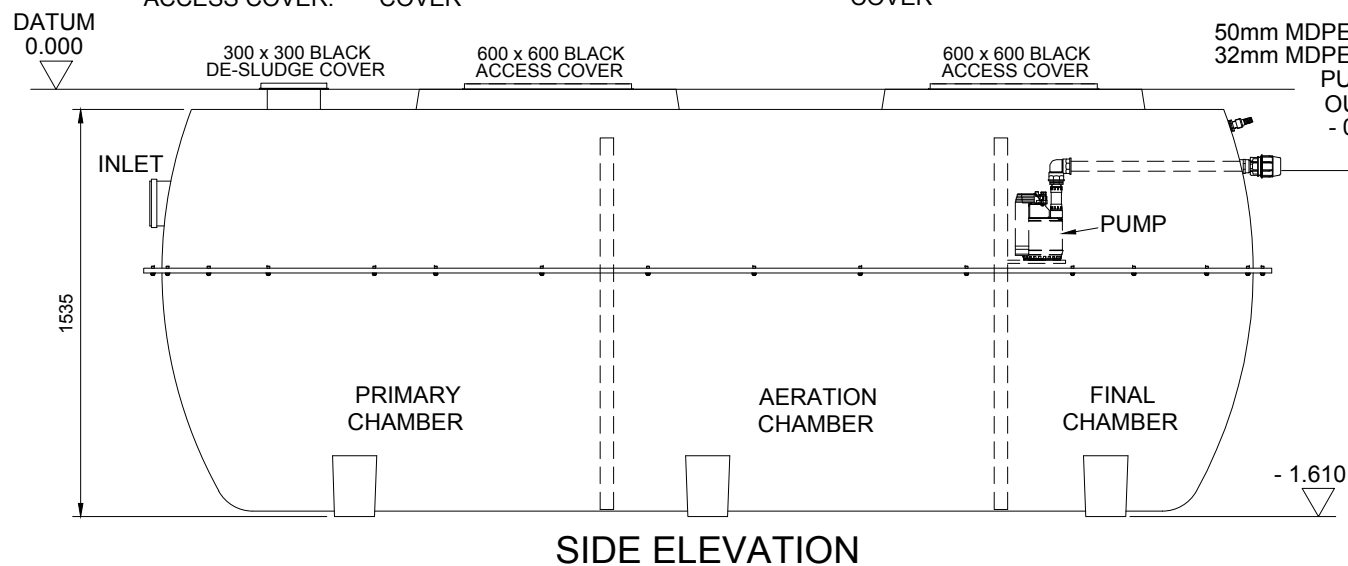
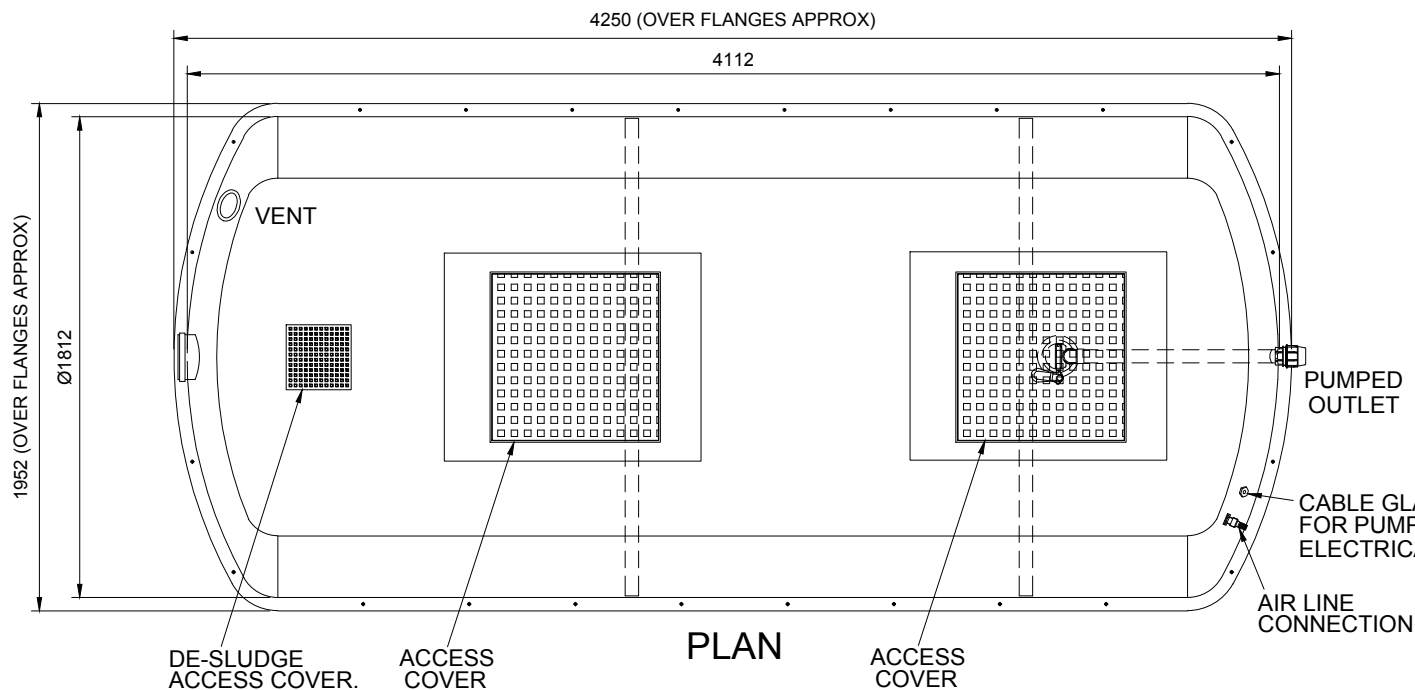


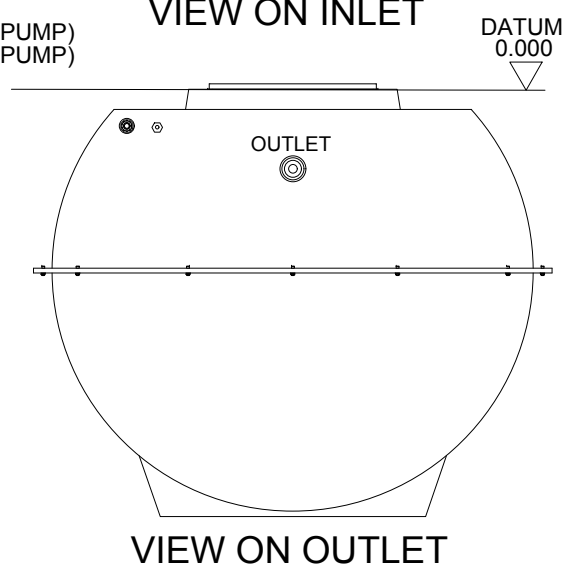

GENERAL NOTE:

All tanks are subject to a 2.5% tolerance on all dimensions.
Any internals (if shown) are for guidance only, and may vary due to individual specifications.

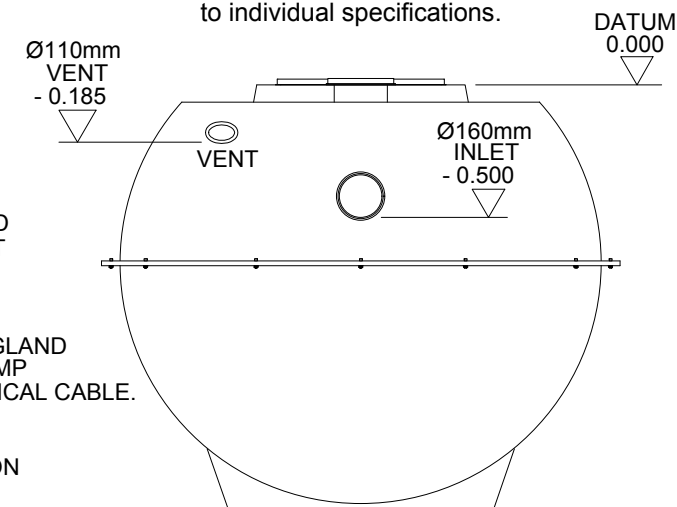

REV	DESCRIPTION	DATE	SIG	REV	DESCRIPTION	DATE	SIG	REV	DESCRIPTION	DATE	SIG	THIS DRAWING IS THE PROPERTY OF MARSH INDUSTRIES LTD. AND MUST NOT BE REPRODUCED OR CIRCULATED FOR ANY PURPOSE WHATSOEVER WITHOUT FIRST OBTAINING WRITTEN CONSENT FROM THE MARSH INDUSTRIES LTD.	CLIENT	TITLE MARSH UNI:ENSGIN SHALLOW TANK. 20 (TWENTY PERSONS) EN12566-3:2005+A1:2009 PUMPED OUTLET.	 MARSH INDUSTRIES LTD. UNITS 9-13 ADDINGTON PARK IND. EST. LITTLE ADDINGTON, KETTERING NORTHAMPTONSHIRE, NN14 4AS.	 ES 20 PO STD	REV A		
A	For Approval										ORIG.							CHKD	APPD
											SCALE							DATE	
											N.T.S.							20.07.2014	
											3 RD ANGLE PROJECTION							DO NOT SCALE IF IN DOUBT ASK	

MARSH UNI:ENSGN
SHALLOW TANK.
20 (TWENTY PERSONS)
EN12566-3:2005+A1:2009
PUMPED OUTLET.



MARSH INDUSTRIES LTD.

ES 20 PO STD

A