


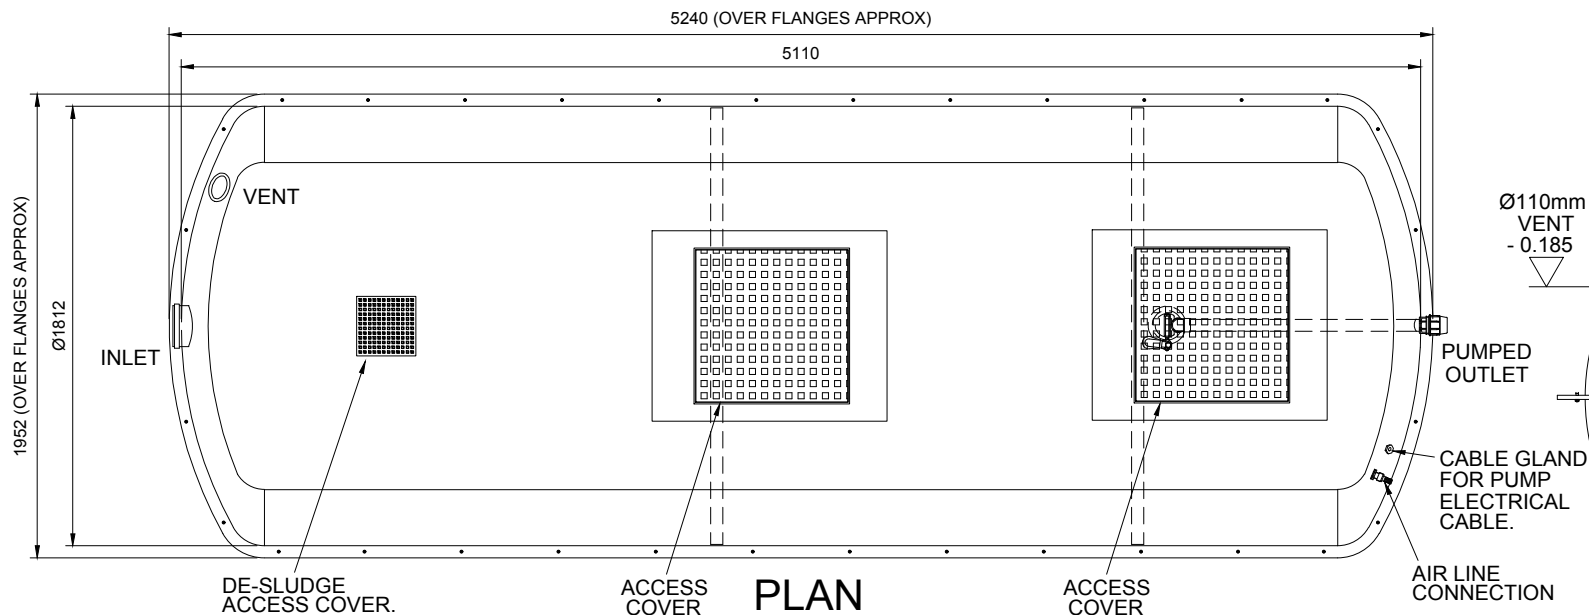


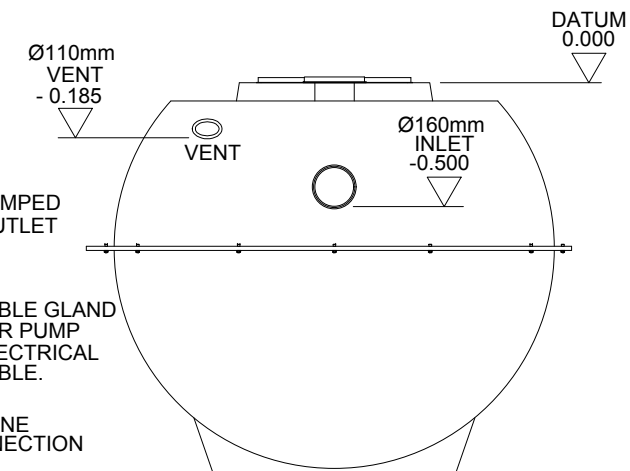

GENERAL NOTE:
 All tanks are subject to a 2.5% tolerance on all dimensions.
 Any internals (if shown) are for guidance only, and may vary due to individual specifications.

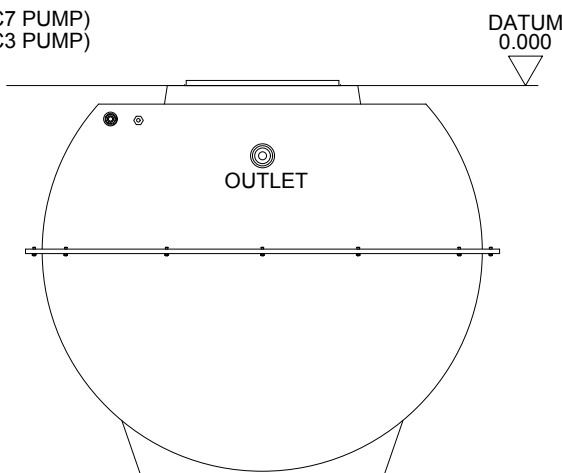

VIEW ON INLET

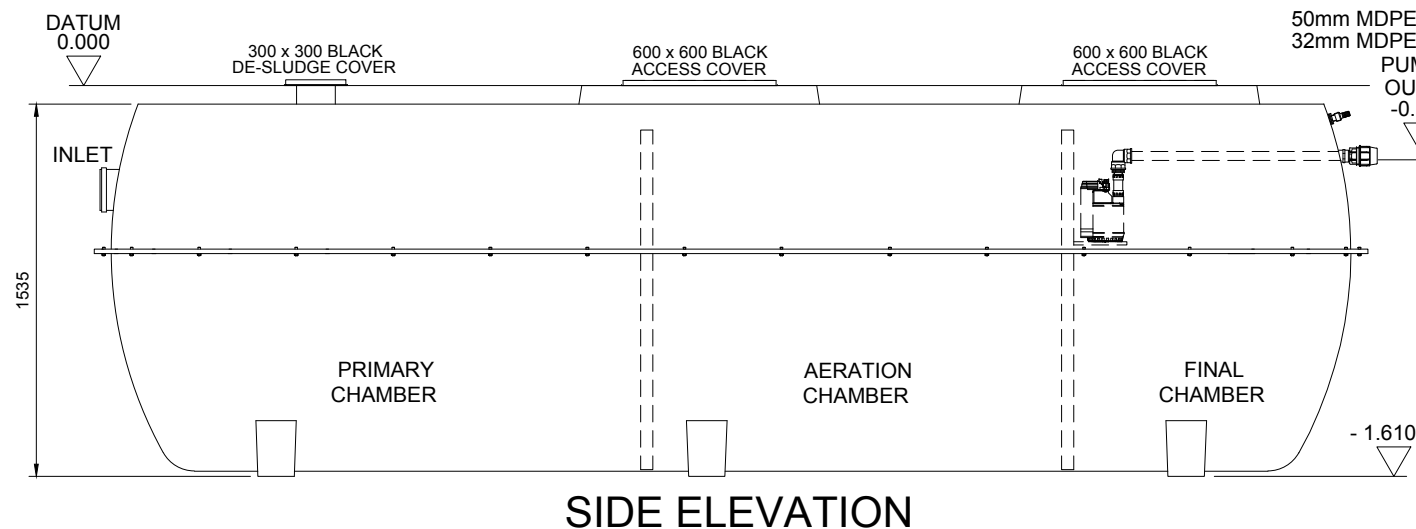

VIEW ON OUTLET

REV	DESCRIPTION	DATE	SIG	REV	DESCRIPTION	DATE	SIG	REV	DESCRIPTION	DATE	SIG	THIS DRAWING IS THE PROPERTY OF MARSH INDUSTRIES LTD. AND MUST NOT BE REPRODUCED OR CIRCULATED FOR ANY PURPOSE WHATSOEVER WITHOUT FIRST OBTAINING WRITTEN CONSENT FROM THE MARSH INDUSTRIES LTD.	CLIENT	TITLE	MARSH UNI:ENSIGN SHALLOW TANK. 30 (THIRTY PERSONS) EN12566-3:2005+A1:2009 PUMPED OUTLET.	MARSH  MARSH INDUSTRIES LTD. UNITS 9-13 ADDINGTON PARK IND. EST. LITTLE ADDINGTON, KETTERING NORTHAMPTONSHIRE, NN14 4AS.	DRG. ES 30 PO STD	REV A							
A	For Approval	20.07.14	P.L.																						
																			ORIG.	CHRD	APPD				
																			SCALE	DATE					
																			N.T.S.	20.07.2014					
													3 RD ANGLE PROJECTION	DO NOT SCALE IF IN DOUBT ASK											

**MARSH UNI:ENSIGN
 SHALLOW TANK.
 30 (THIRTY PERSONS)
 EN12566-3:2005+A1:2009
 PUMPED OUTLET.**



MARSH INDUSTRIES LTD.

ES 30 PO STD

A