
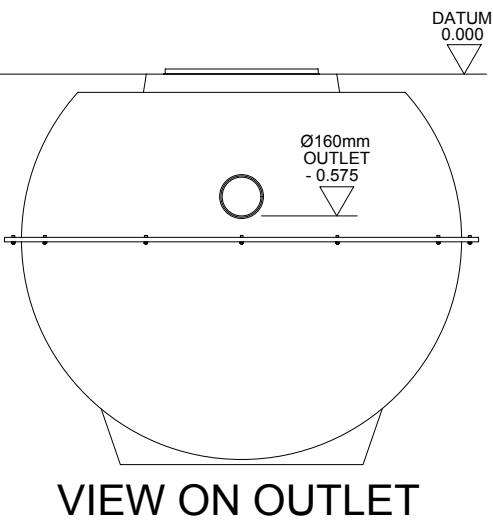
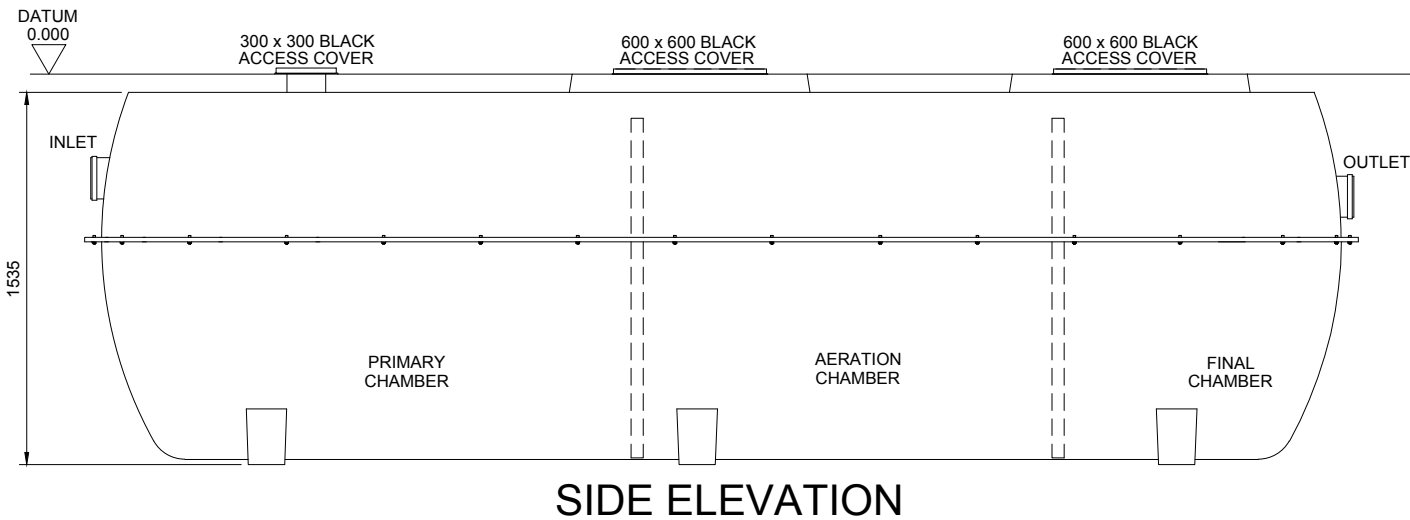
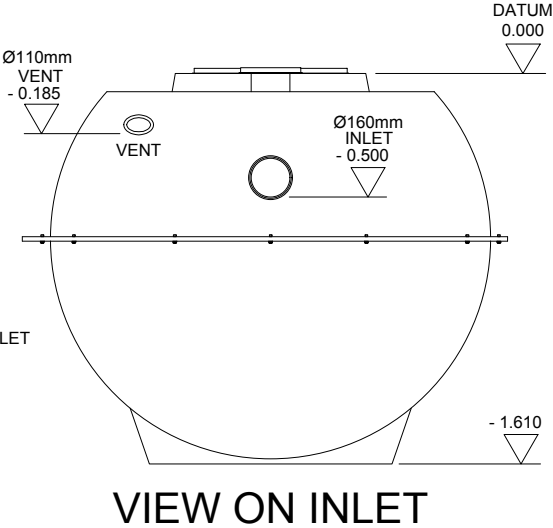


GENERAL NOTE:
All tanks are subject to a 2.5% tolerance on all dimensions.
Any internals (if shown) are for guidance only, and may vary due to individual specifications.

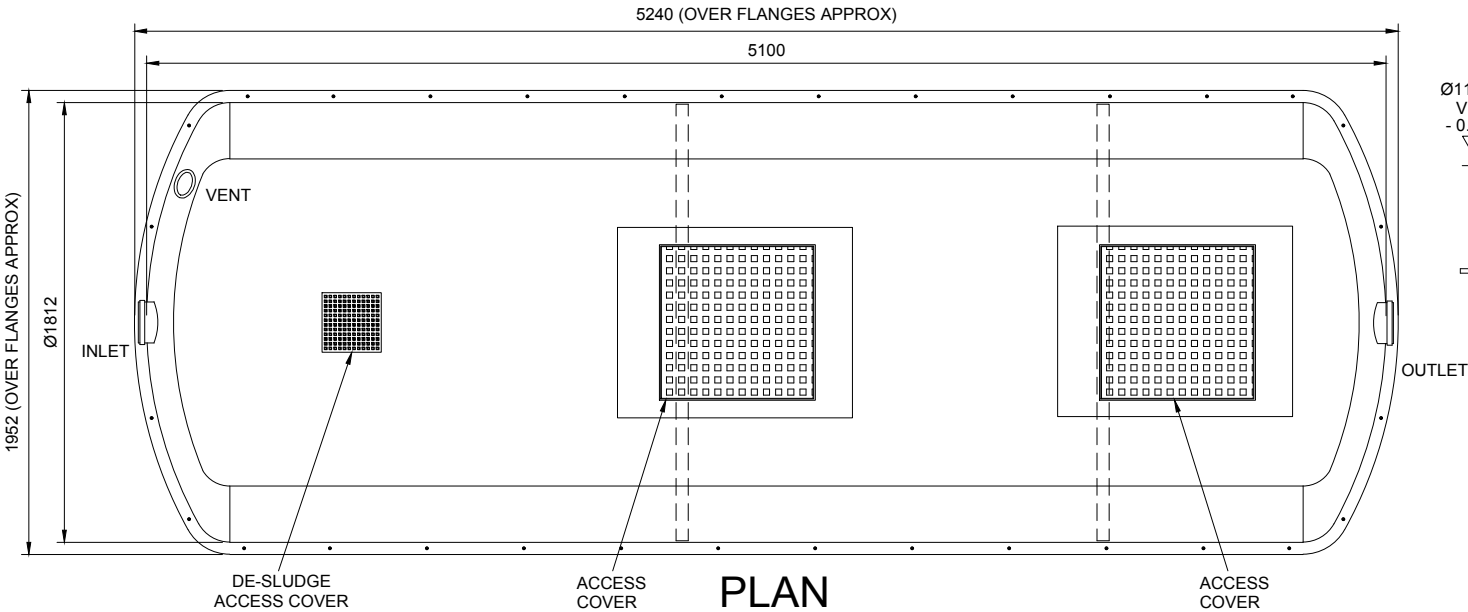

REV	DESCRIPTION	DATE	SIG	REV	DESCRIPTION	DATE	SIG	REV	DESCRIPTION	DATE	SIG	THIS DRAWING IS THE PROPERTY OF MARSH INDUSTRIES LTD. AND MUST NOT BE REPRODUCED OR CIRCULATED FOR ANY PURPOSE WHATSOEVER WITHOUT FIRST OBTAINING WRITTEN CONSENT FROM THE MARSH INDUSTRIES LTD. ORIG CHRD APPD SCALE DATE N.T.S. 20.07.2014 3 RD ANGLE PROJECTION DO NOT SCALE IF IN DOUBT ASK	CLIENT	TITLE	MARSH  MARSH INDUSTRIES LTD. UNITS 9-13 ADDINGTON PARK IND. EST., LITTLE ADDINGTON, KETTERING, NORTHAMPTONSHIRE, NN14 4AS.	ORIG	REV
				A	For Approval	20.07.14	P.L.								MARSH UNI:ENSIGN SHALLOW TANK RANGE 30 (THIRTY PERSONS) EN12566-3:2005+A1:2009 GRAVITY OUTLET.	ES 30PE STD	A