
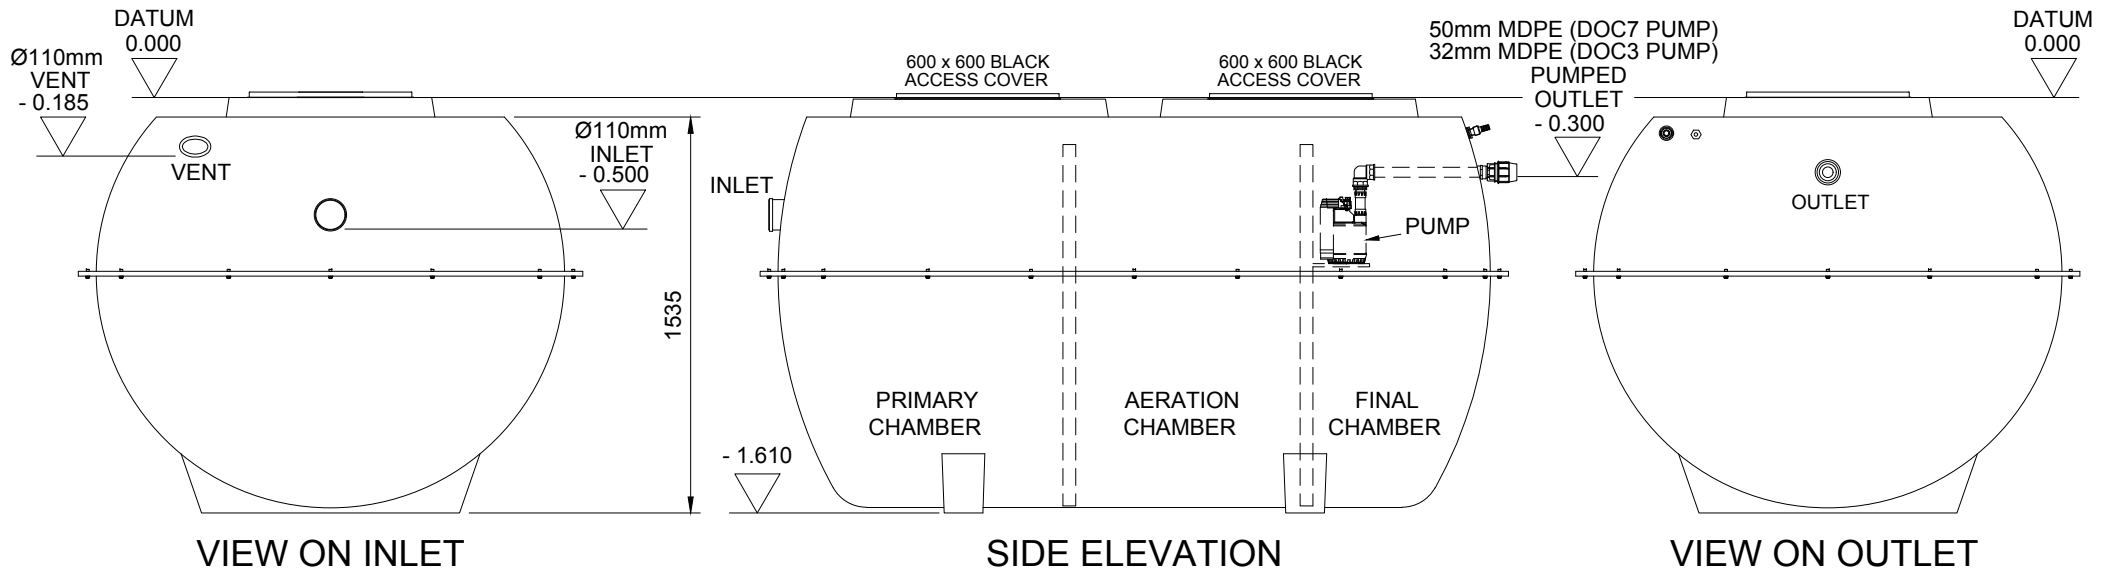


GENERAL NOTE:

All tanks are subject to a 2.5% tolerance on all dimensions.
Any internals (if shown) are for guidance only, and may vary in design / individual specifications.

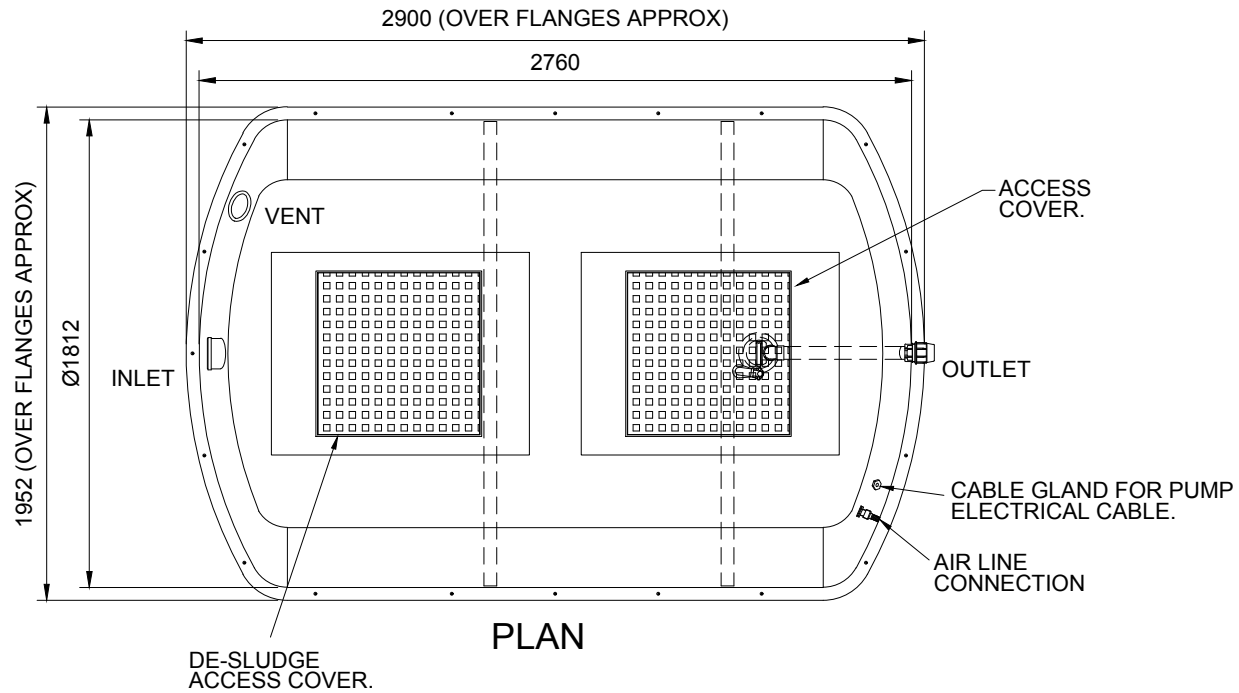

REV	DESCRIPTION	DATE	SIG	REV	DESCRIPTION	DATE	SIG	REV	DESCRIPTION	DATE	SIG	REV	DESCRIPTION	DATE	SIG	REV	DESCRIPTION	DATE	SIG
A	For Approval	20.07.14	P.L.																

THIS DRAWING IS THE PROPERTY OF MARSH INDUSTRIES LTD. AND MUST NOT BE REPRODUCED OR CIRCULATED FOR ANY PURPOSE WHATSOEVER WITHOUT FIRST OBTAINING WRITTEN CONSENT FROM THE MARSH INDUSTRIES LTD.

ORIG.	CHKD.	APPD.
SCALE		DATE
N.T.S.		20.07.2014

3 RD ANGLE PROJECTION DO NOT SCALE IF IN DOUBT ASK

MARSH INDUSTRIES LTD.

UNITS 9-13 ADDINGTON PARK IND. EST., LITTLE ADDINGTON, KETTERING, NORTHAMPTONSHIRE, NN14 4AS.

MARSH INDUSTRIES LTD.

UNITS 9-13 ADDINGTON PARK IND. EST., LITTLE ADDINGTON, KETTERING, NORTHAMPTONSHIRE, NN14 4AS.

<p>MARSH UNI:ENSIGN SHALLOW TANK. 6 (SIX PERSONS) PUMPED OUTLET.</p>	<p>MARSH</p> <p>ES 6 PO STD</p>	<p>MARSH</p> <p>INDUSTRIES LTD.</p>
---	--	--